




- notes :
1. If this drawing has been received electronically it is the recipient's responsibility to print the document to the correct scale.
 2. All dimensions are in millimetres unless stated otherwise. It is recommended that information is not scaled off this drawing.
 3. This drawing should be read in conjunction with all other relevant drawings and specifications.

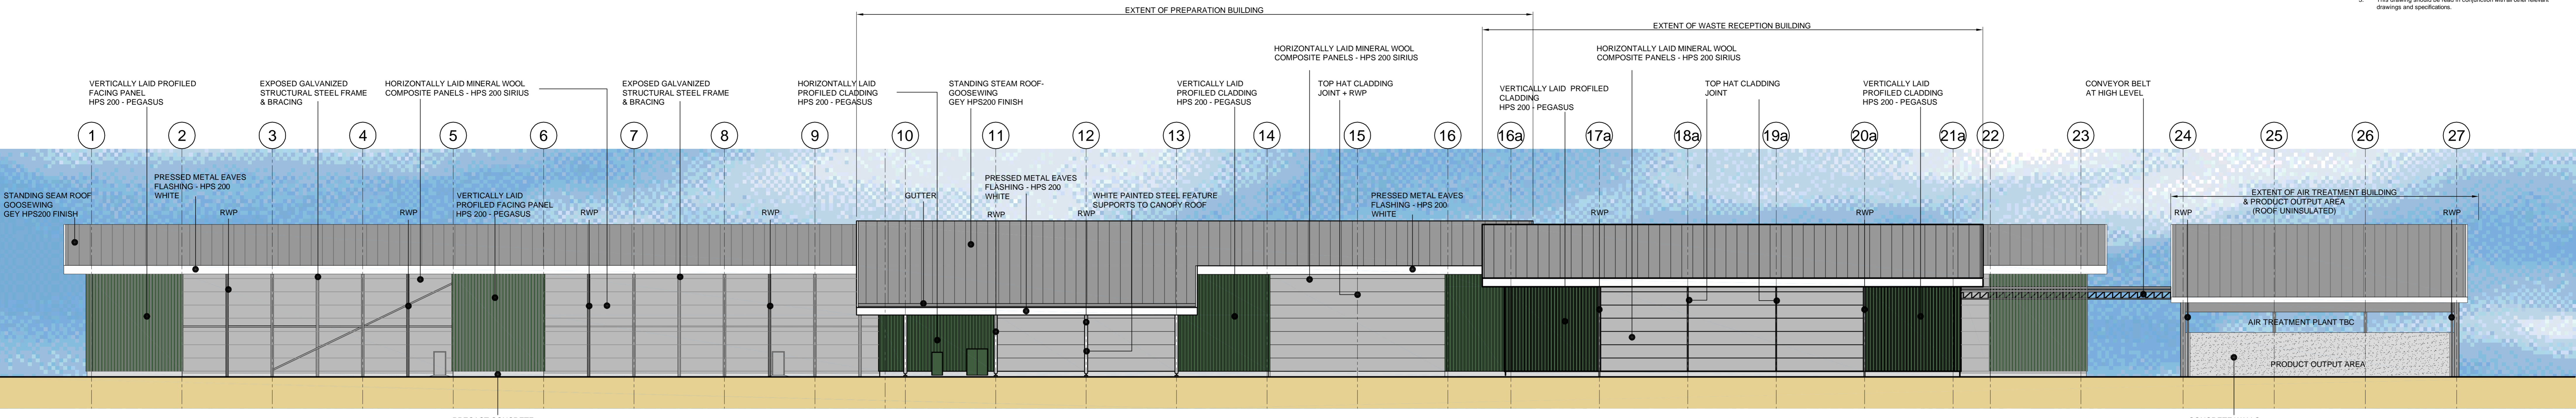


NORTH ELEVATION

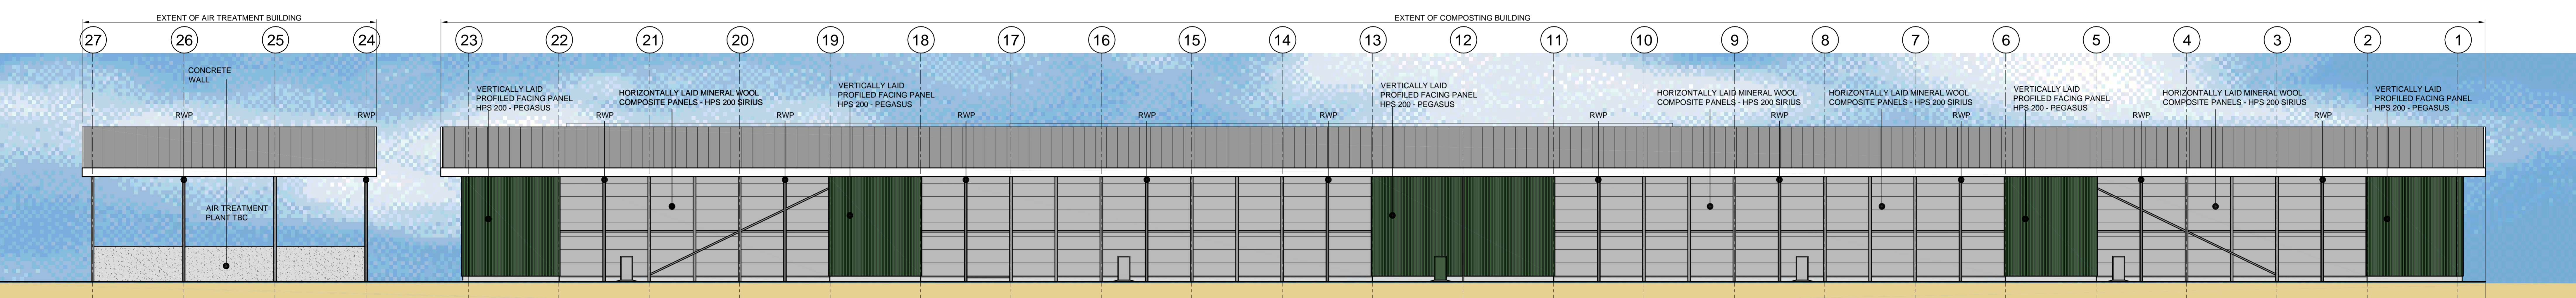


SOUTH ELEVATION

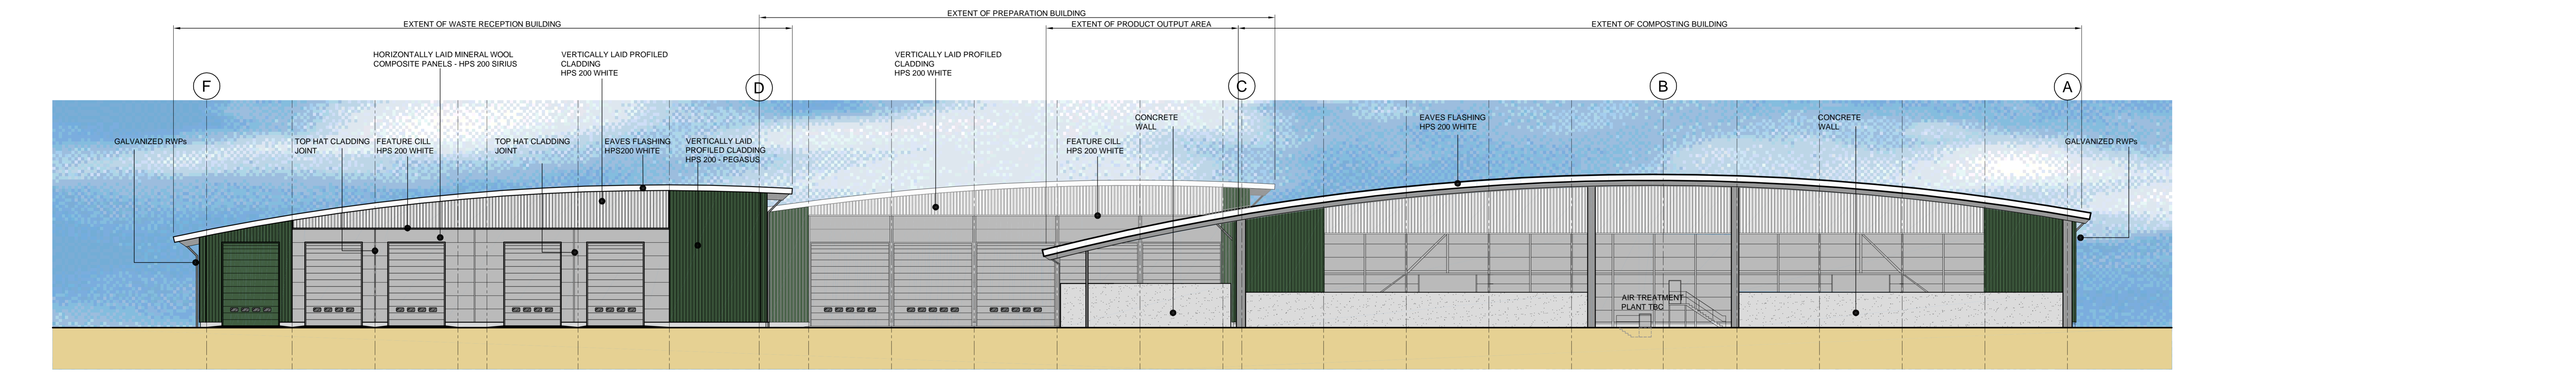

WEST ELEVATION

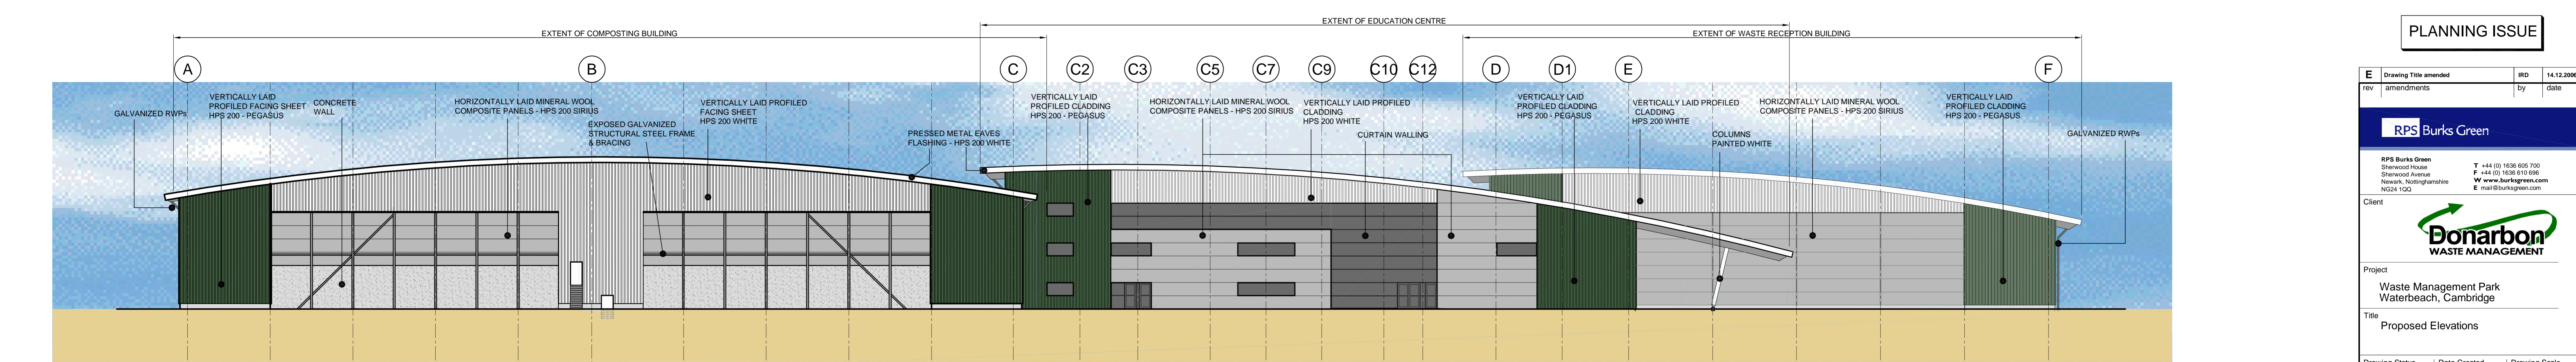

EAST ELEVATION

 

PLANNING ISSUE

E	Drawing Title amended	RD	14.12.2006
rev	amendments	by	0306
<p>RPS Burks Green</p> <p>RPS Burks Green Shenwood House Shenwood Avenue Newark, Nottinghamshire NG24 1QJ</p> <p>T +44 (0) 1636 605 700 F +44 (0) 1636 610 996 W www.burksgreen.com E mail@burksgreen.com</p>			
<p>Client</p> <p>Donarbon WASTE MANAGEMENT</p>			
<p>Project</p> <p>Waste Management Park Waterbeach, Cambridge</p>			
<p>Title</p> <p>Proposed Elevations</p>			
Drawing Status	Date Created	Drawing Scale	
Preliminary	August 2006	1:200	
Drawing Number	Rev		
14942 / A0 / 0110	E		
Project Leader	Drawn By	Initial Review	
AWY	RRR	RS	