
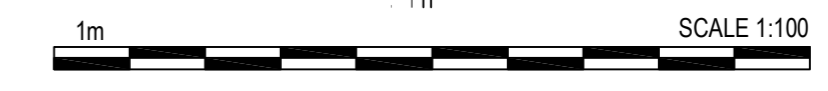
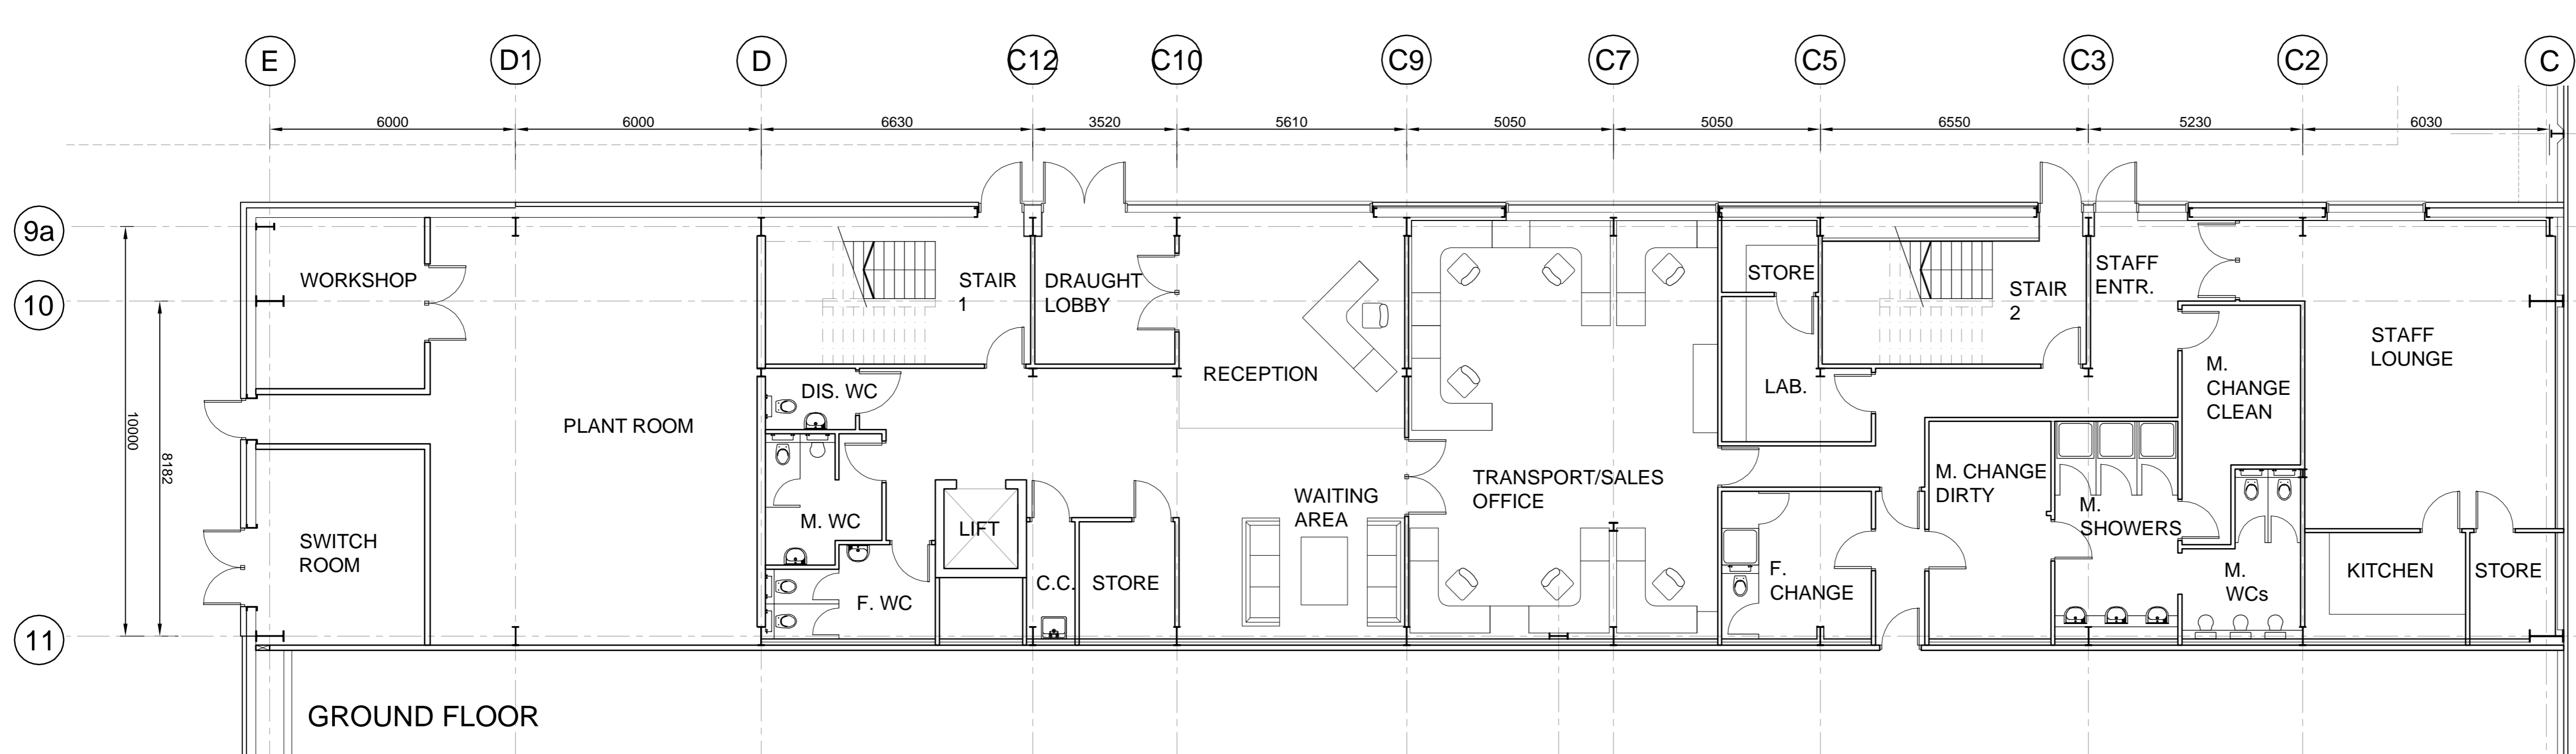
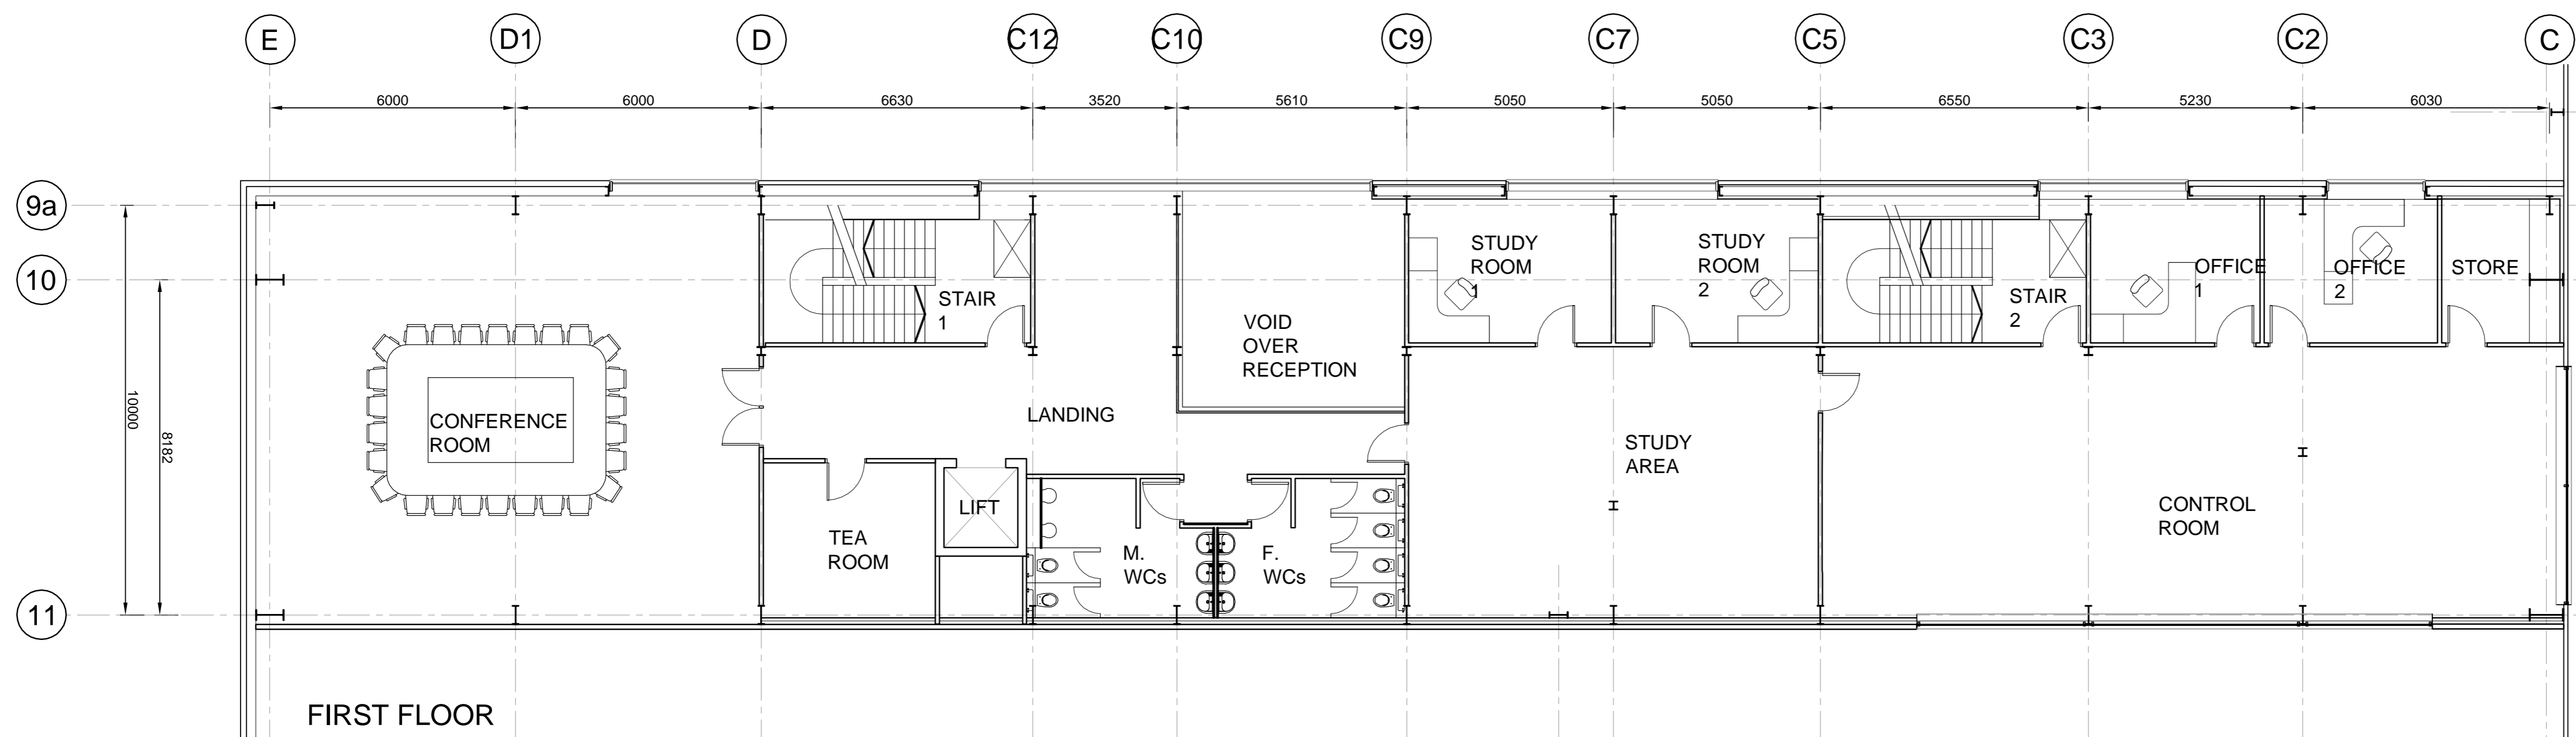
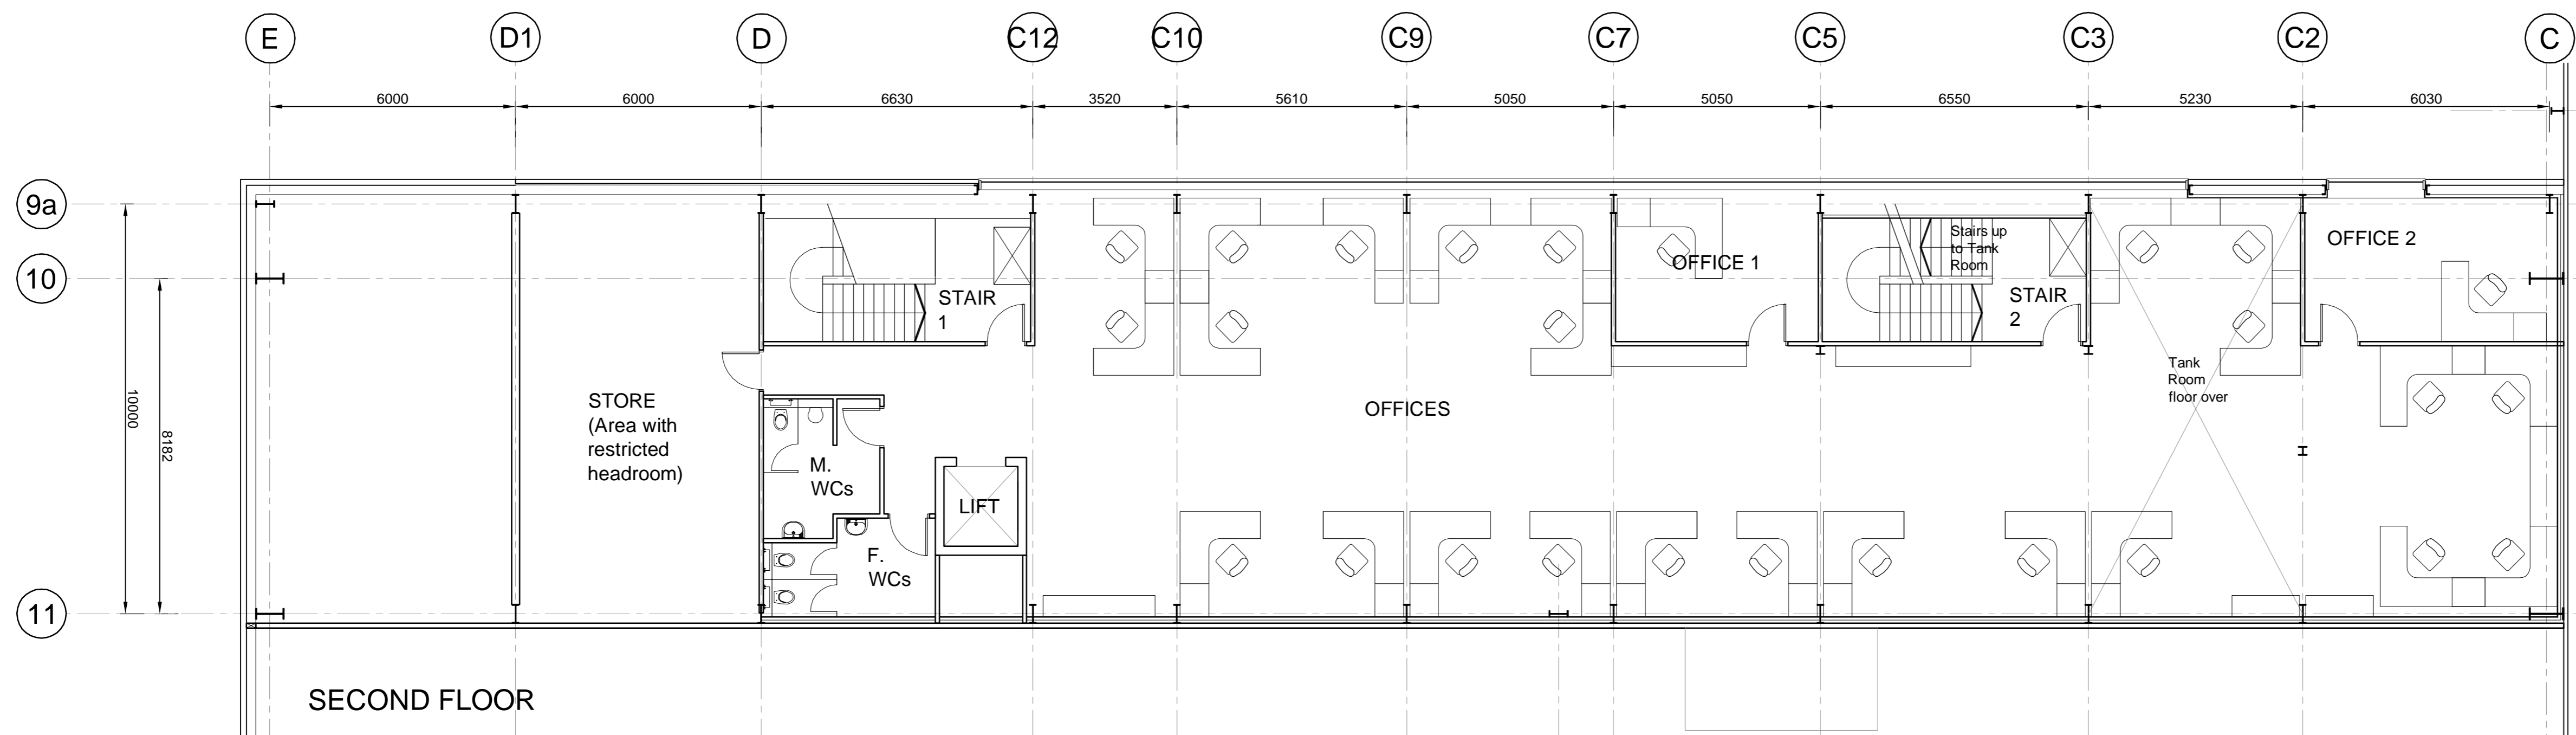


notes :

1. If this drawing has been received electronically it is the recipient's responsibility to print the document to the correct scale.
2. All dimensions are in millimetres unless stated otherwise. It is recommended that information is not scaled off this drawing.
3. This drawing should be read in conjunction with all other relevant drawings and specifications.

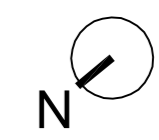

PLANNING ISSUE

rev	A	Stairs/lobby from Control Room to Ground Floor omitted	RRR	04.12.2006
		amendments	by	date
RPS Burks Green				
RPS Burks Green Sherwood House Newark, Nottinghamshire NG24 1QQ		T +44 (0) 1636 605 700 F +44 (0) 1636 610 696 W www.burksgreen.com E mail@burksgreen.com		
Client Donarbon WASTE MANAGEMENT				
Project Waste Management Park Waterbeach, Cambridge				
Title Education Centre Layout				
Drawing Status Preliminary	Date Created August 2006	Drawing Scale 1:100		
Drawing Number 14942 / A1 / 0102		Rev A		
Project Leader AWY	Drawn By IRD	Initial Review RS		